




PROPOSED SITE
APPROXIMATELY
25 ACRES

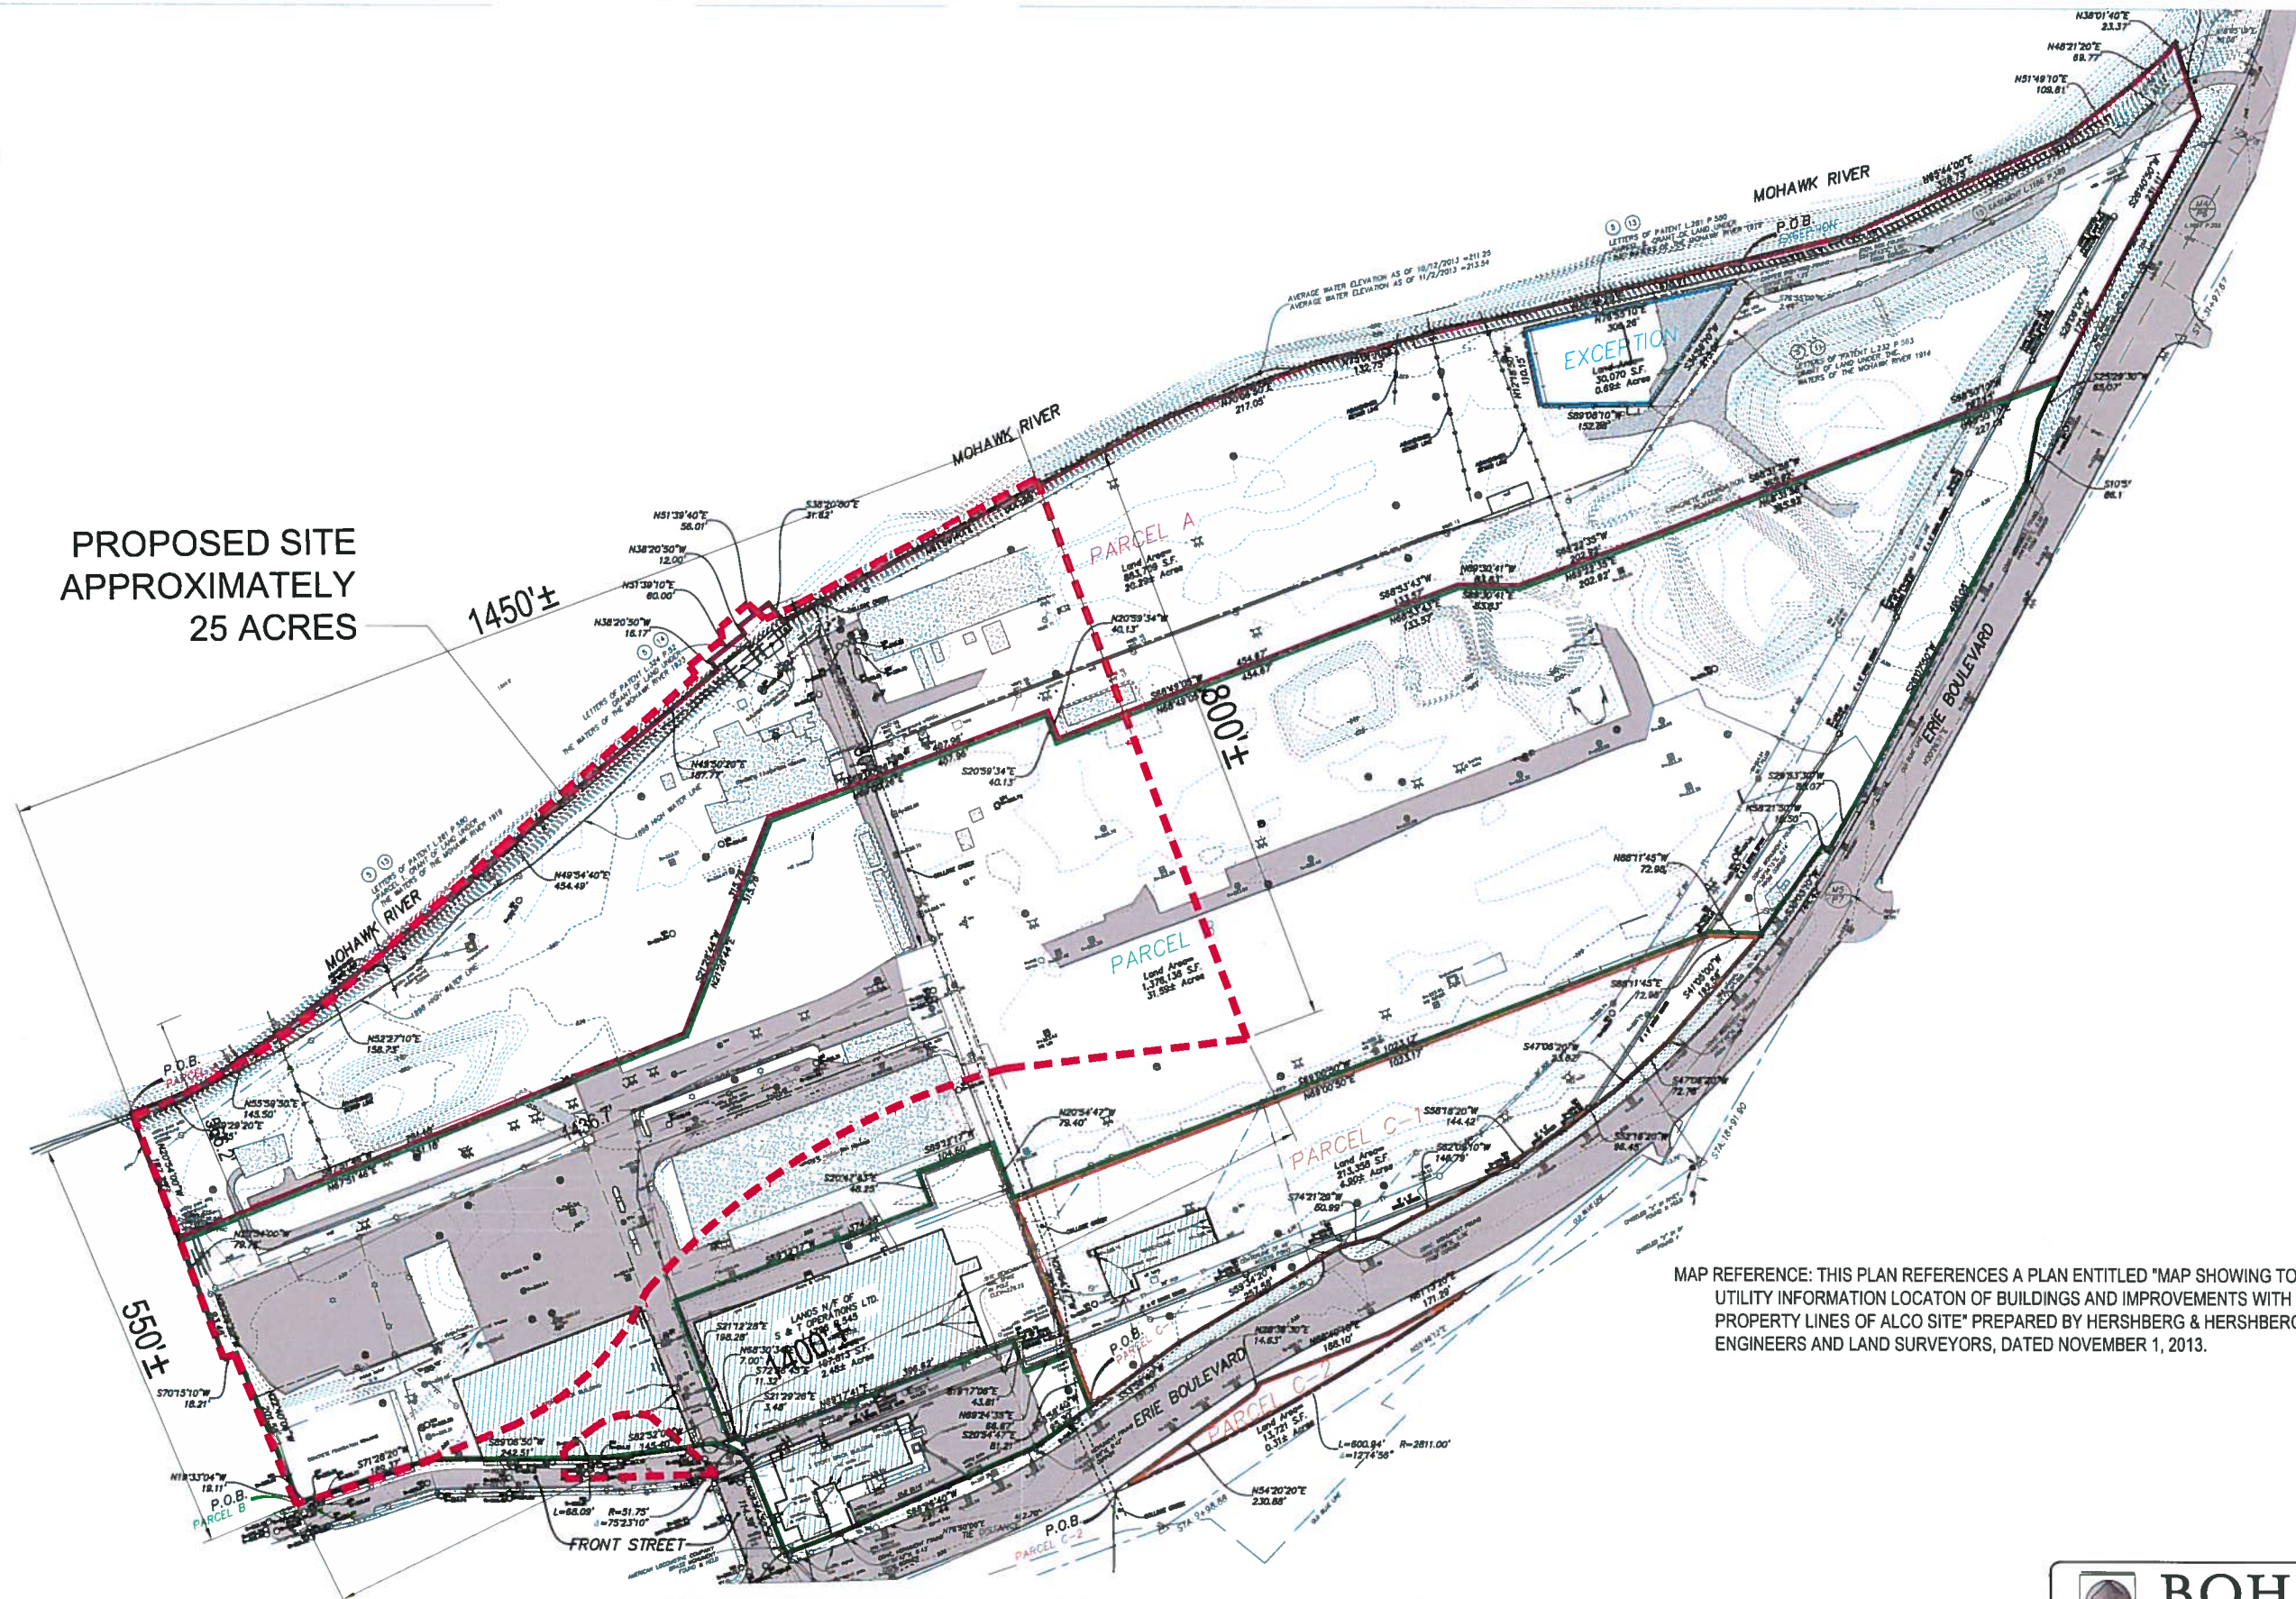

MAP REFERENCE: THIS PLAN REFERENCES A PLAN ENTITLED "MAP SHOWING TOPOGRAPHIC & UTILITY INFORMATION LOCATON OF BUILDINGS AND IMPROVEMENTS WITH REFERENCE TO PROPERTY LINES OF ALCO SITE" PREPARED BY HERSHBERG & HERSHBERG CONSULTING ENGINEERS AND LAND SURVEYORS, DATED NOVEMBER 1, 2013.

EXISTING CONDITIONS SCHEMATIC

SCALE: NOT TO SCALE



BOHLER ENGINEERING
CIVIL & CONSULTING ENGINEERS SURVEYORS
PROJECT MANAGERS
ENVIRONMENTAL CONSULTANTS
LANDSCAPE ARCHITECTS
5 COMPUTER DRIVE WEST, SUITE 203
ALBANY, NY 12205
Phone (518) 438-0900
Fax (518) 438-0900
www.BohlerEngineering.com

THIS PLAN IS A PRELIMINARY DESIGN AND SHOULD NOT BE USED FOR CONSTRUCTION PURPOSES WITHOUT WRITTEN APPROVAL FROM BOHLER ENGINEERING. THE CLIENT IS RESPONSIBLE FOR OBTAINING ALL NECESSARY PERMITS AND APPROVALS FROM THE APPROPRIATE AGENCIES.