
top one inch to be trimmed

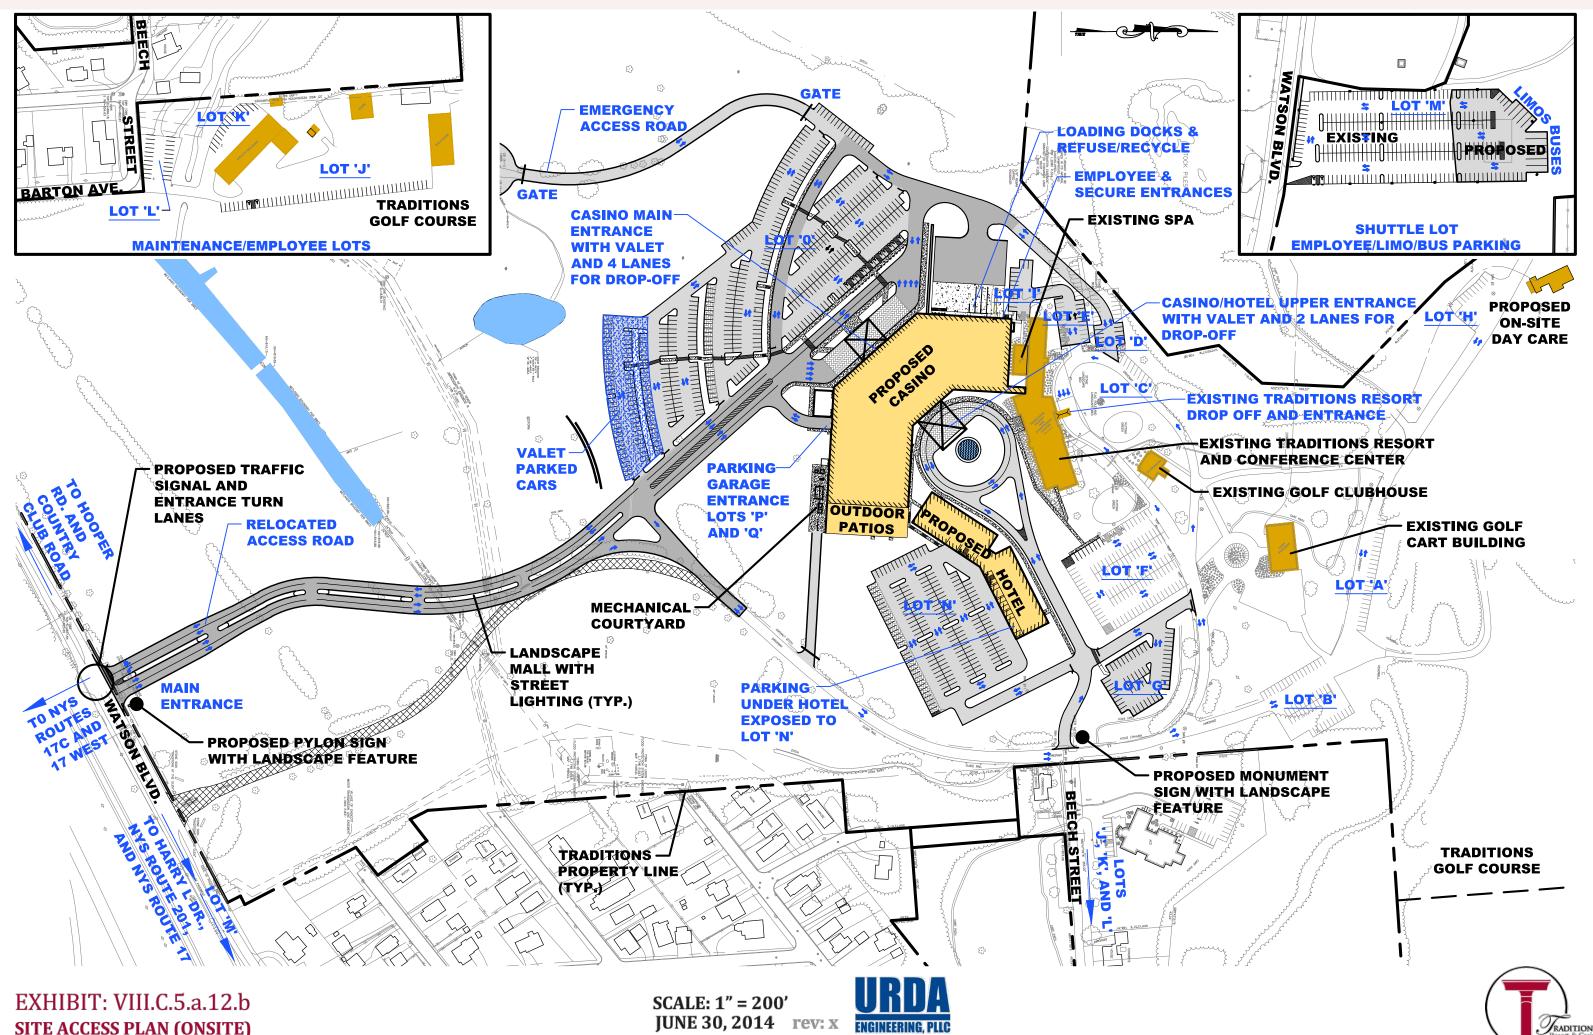

SITE ACCESS PLAN (ONSITE)

