
TOP ONE INCH TO BE TRIMMED

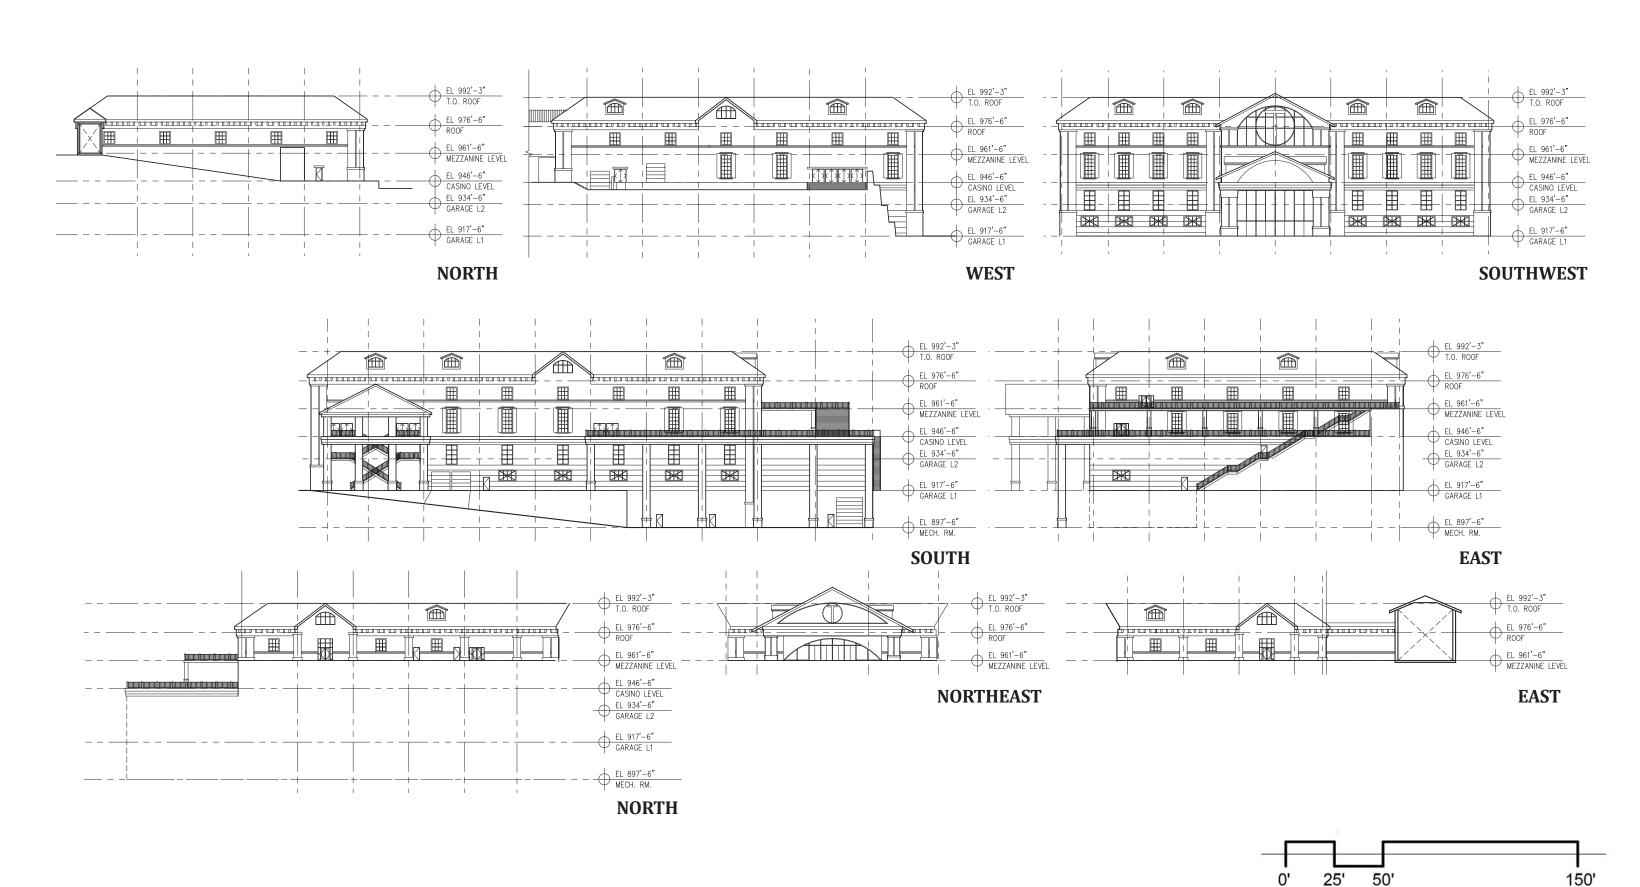



TOP ONE INCH TO BE TRIMMED

